


The Way Of The BUYI




south elevation




north elevation

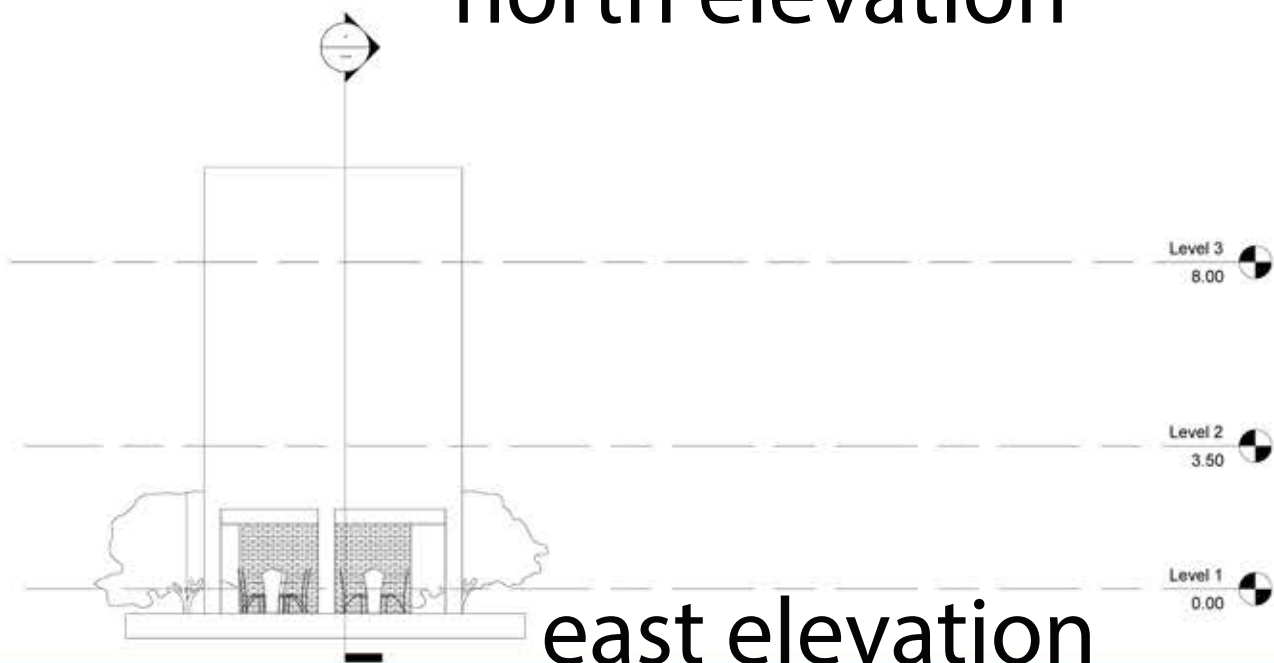


east elevation

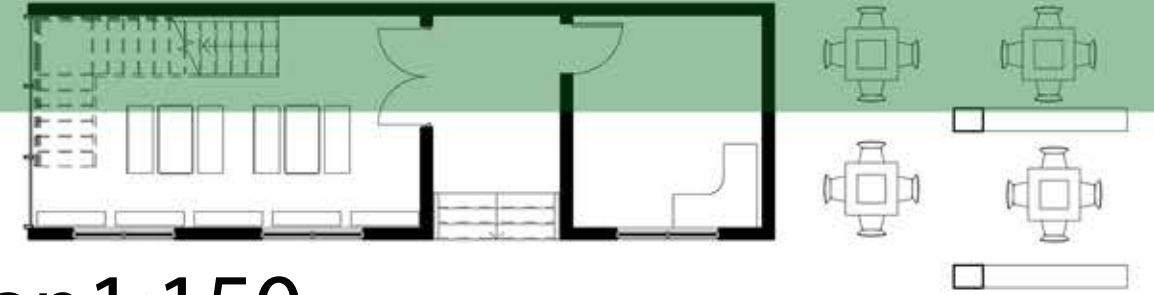


floor plan 1:150

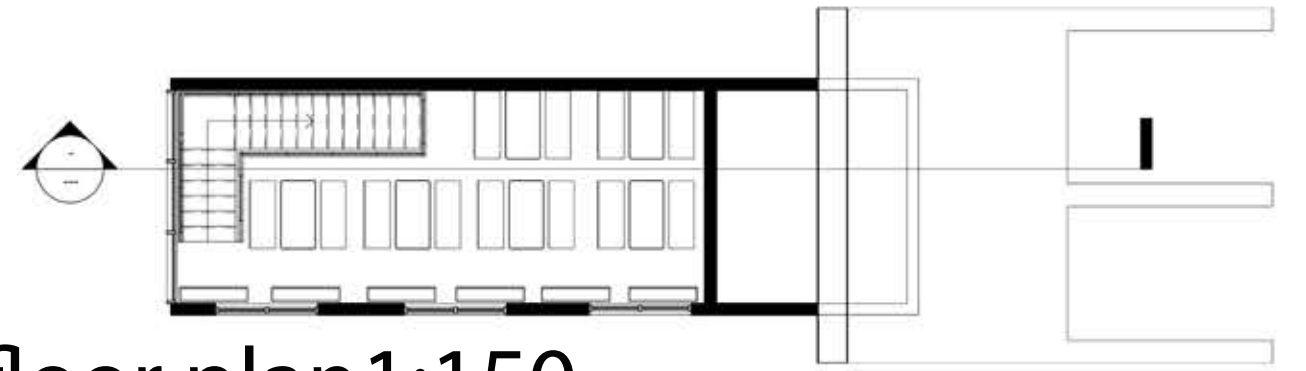

first floor plan 1:150

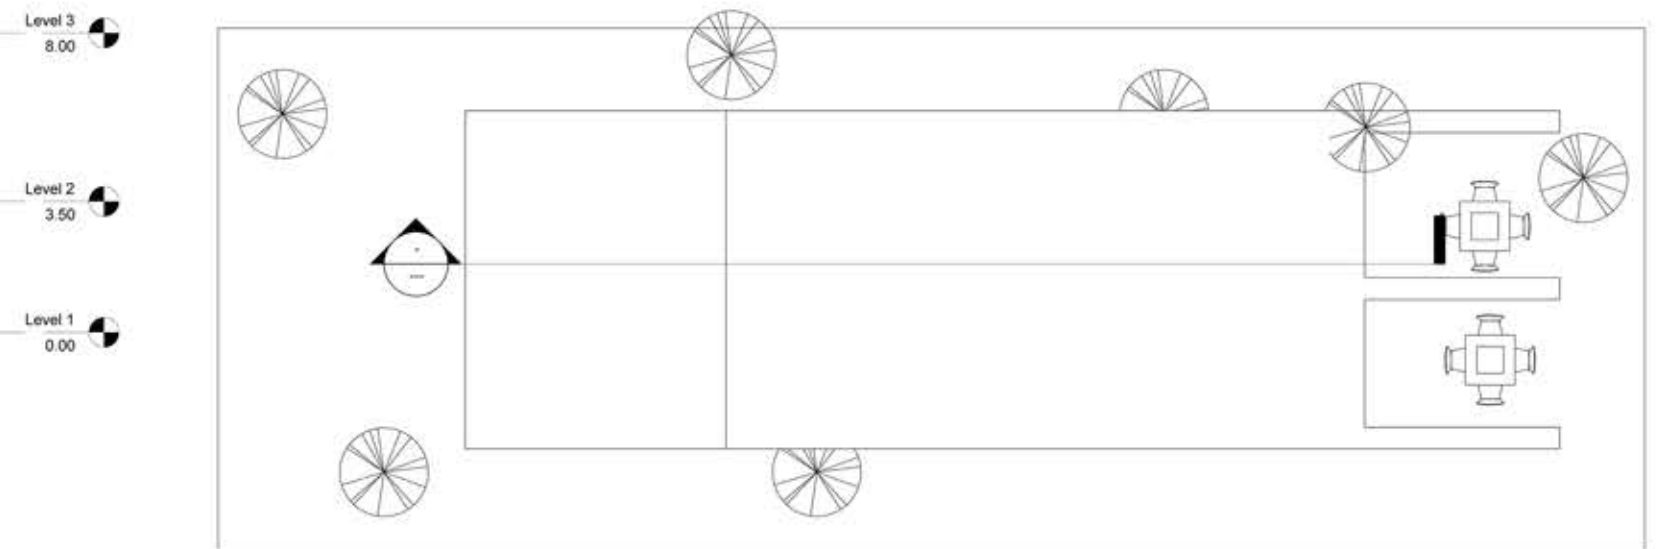

site plan 1:150

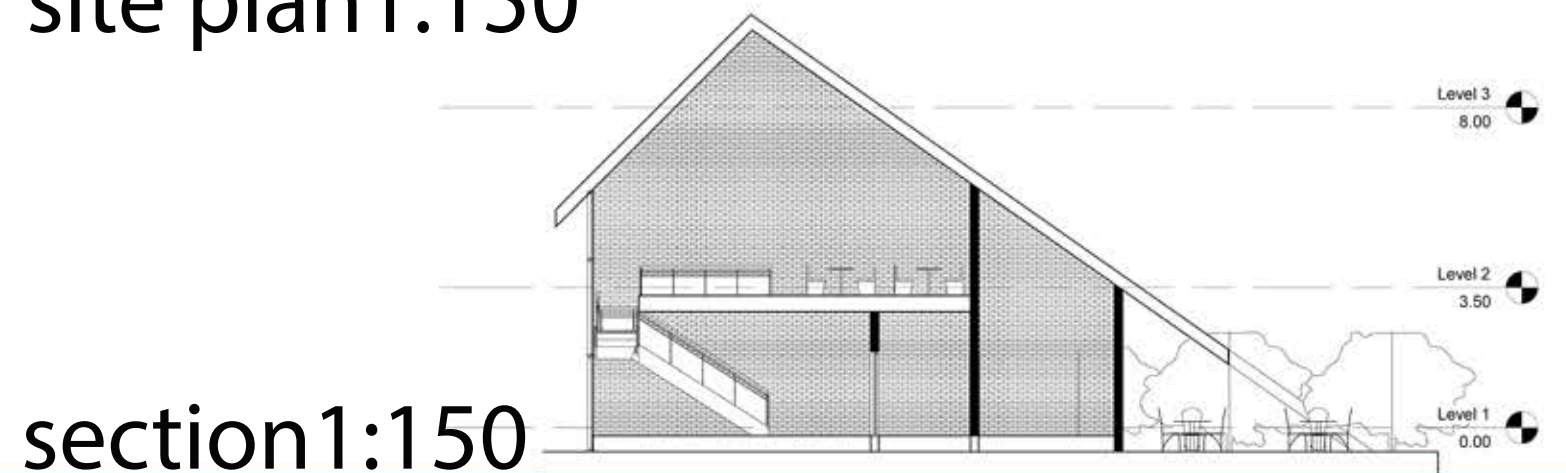

section 1:150