

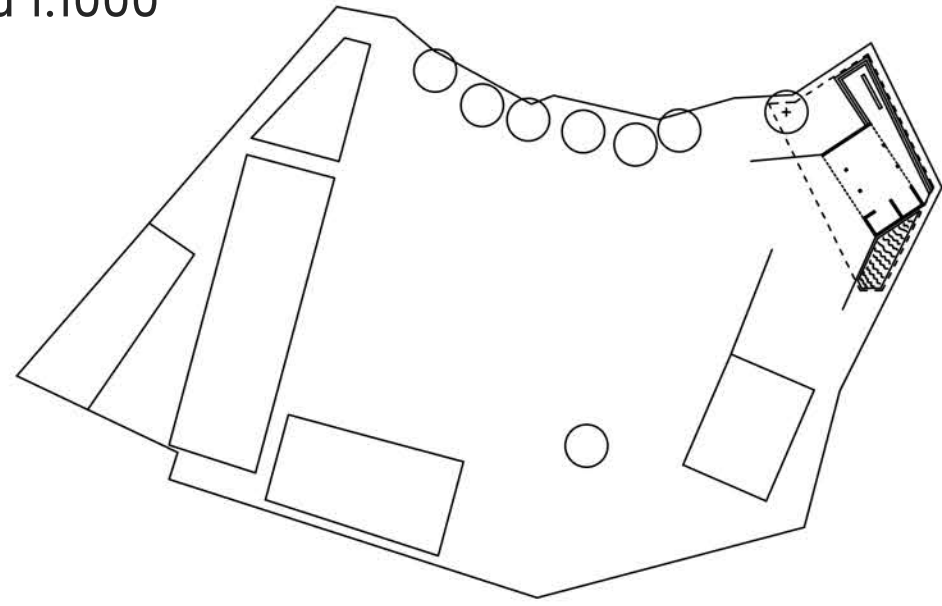



plateau 1:1000

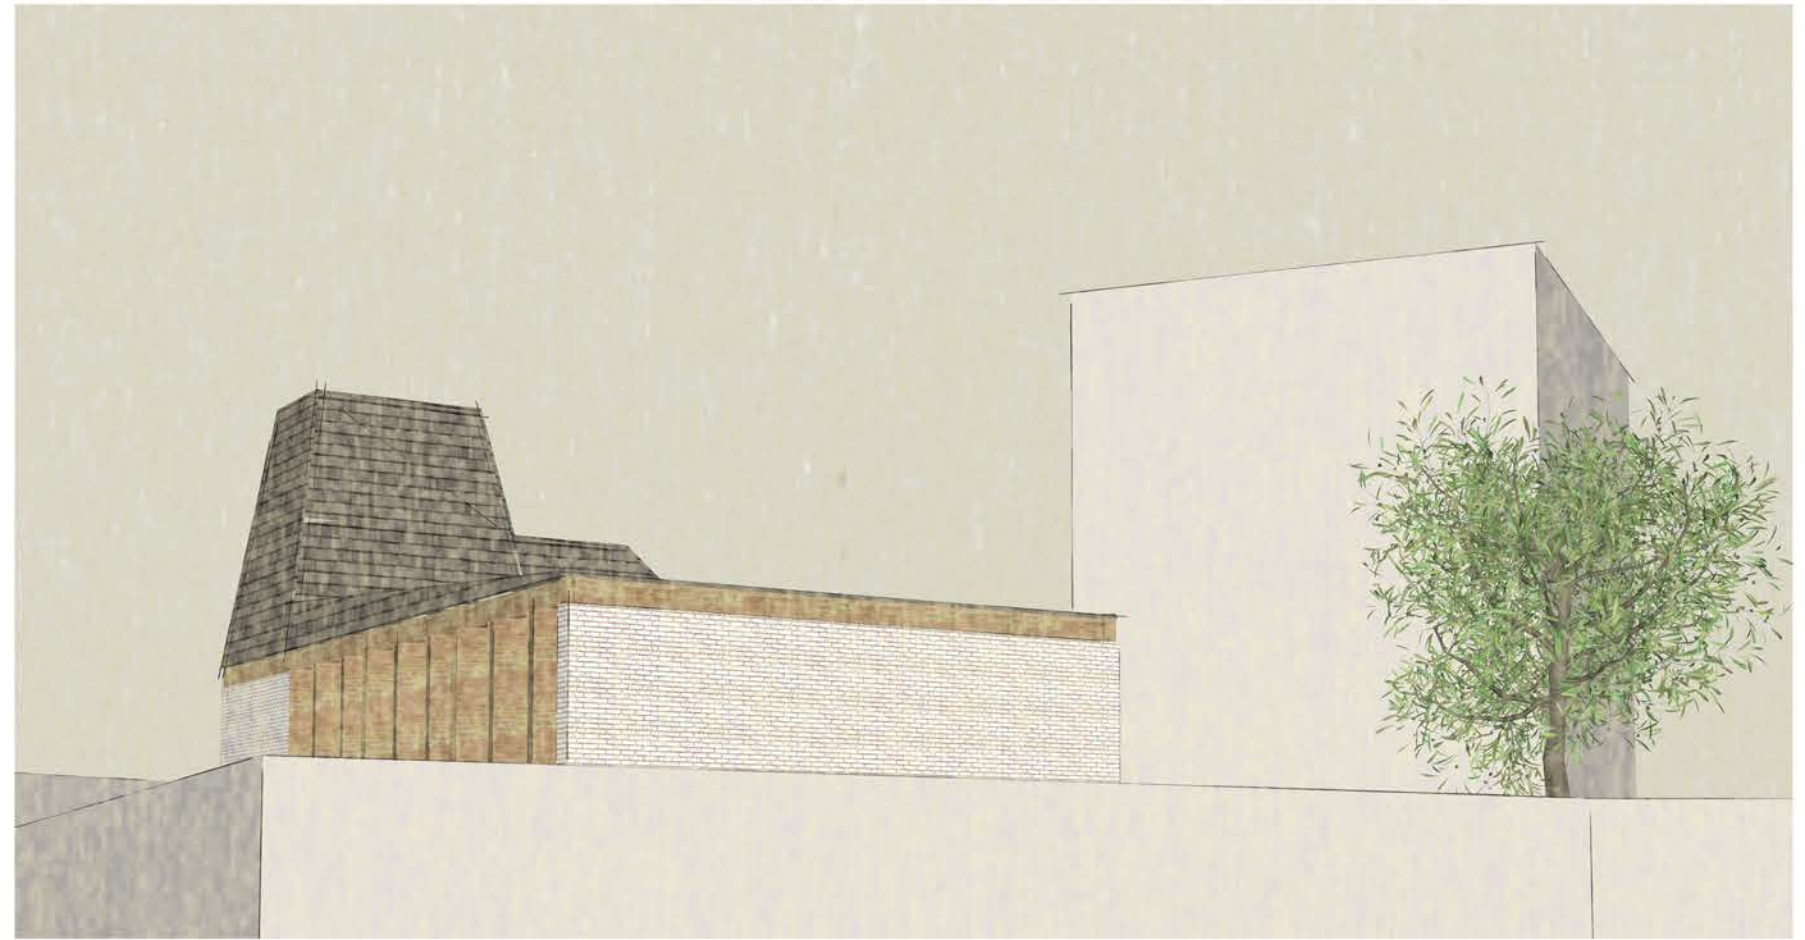

site 1:200

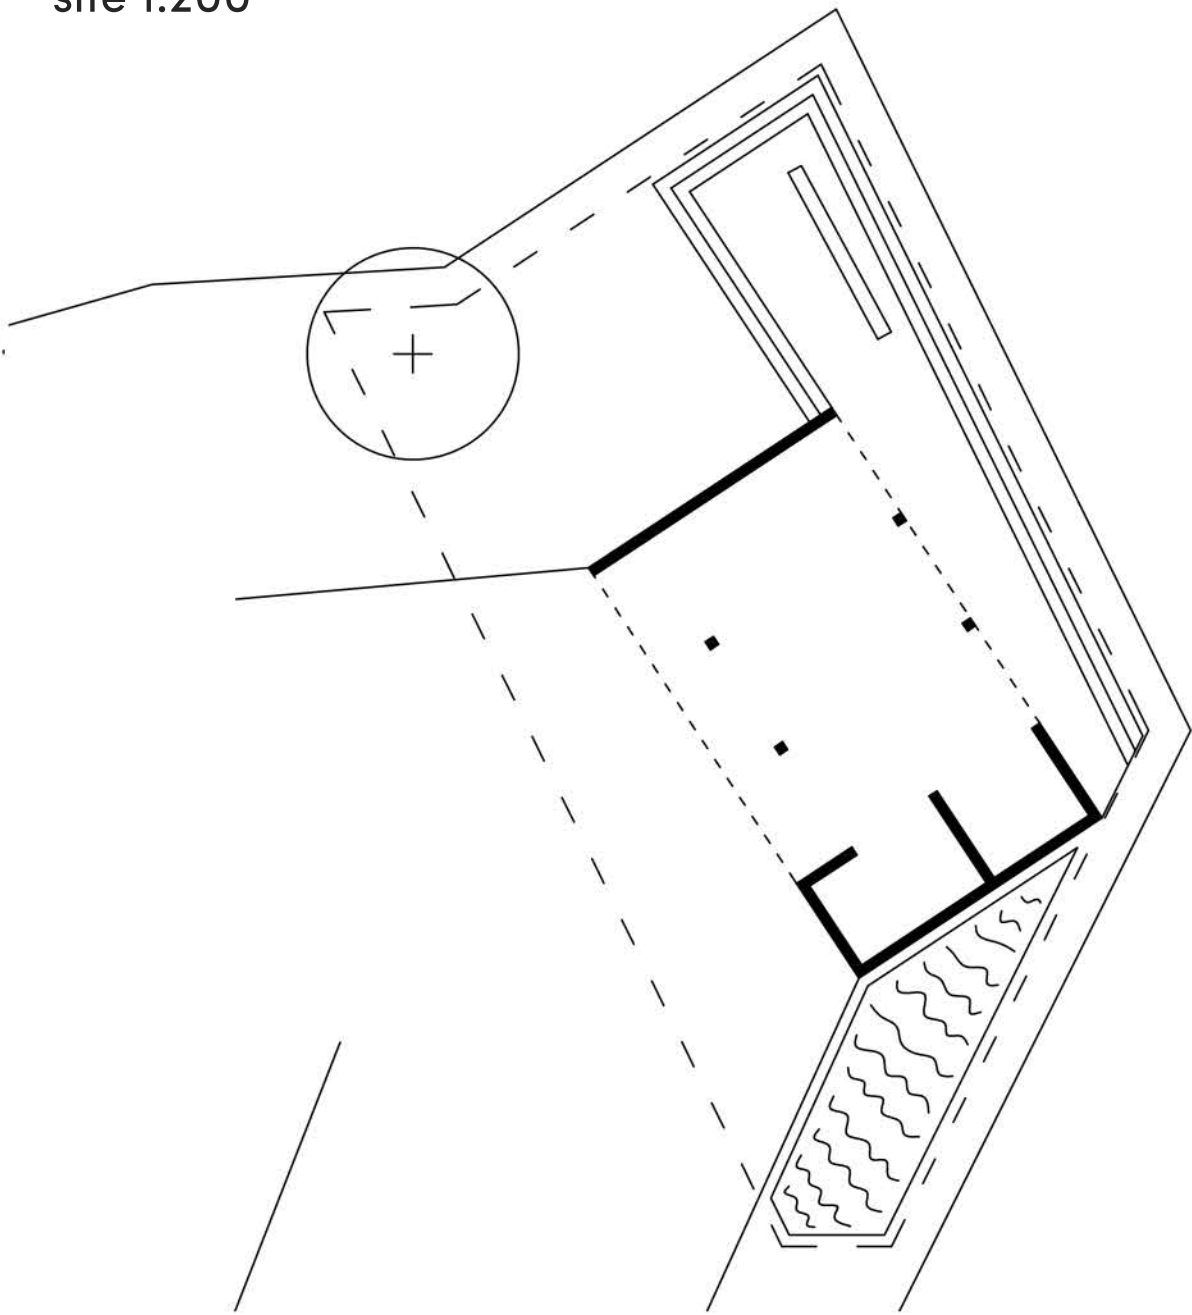


plan 1:100

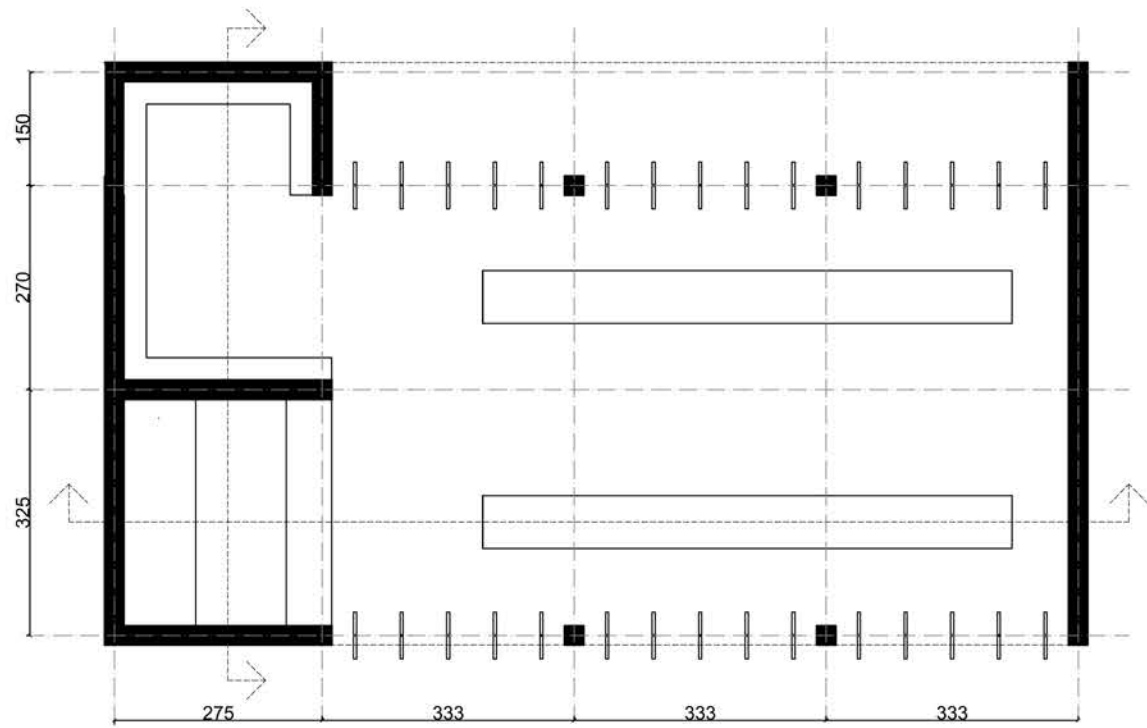

material cost estimation:

- bick walls - 4 000 Y
- wooden construction - 50 000 Y
- roofing - 14 000 Y
- rest - 26 000 Y

section 1:100

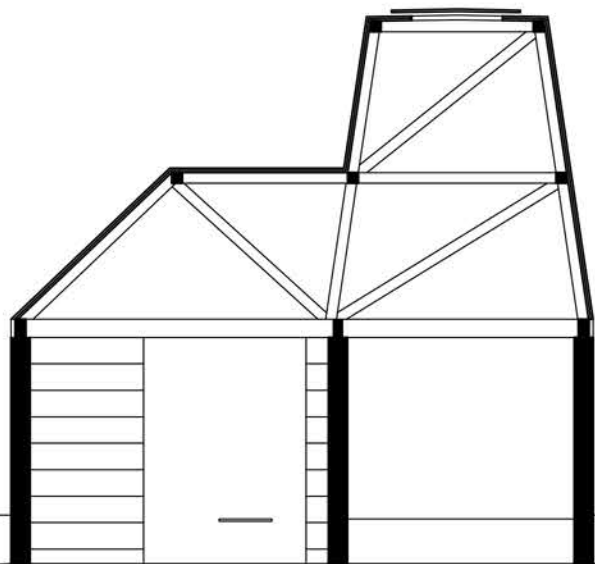

section 1:100

